


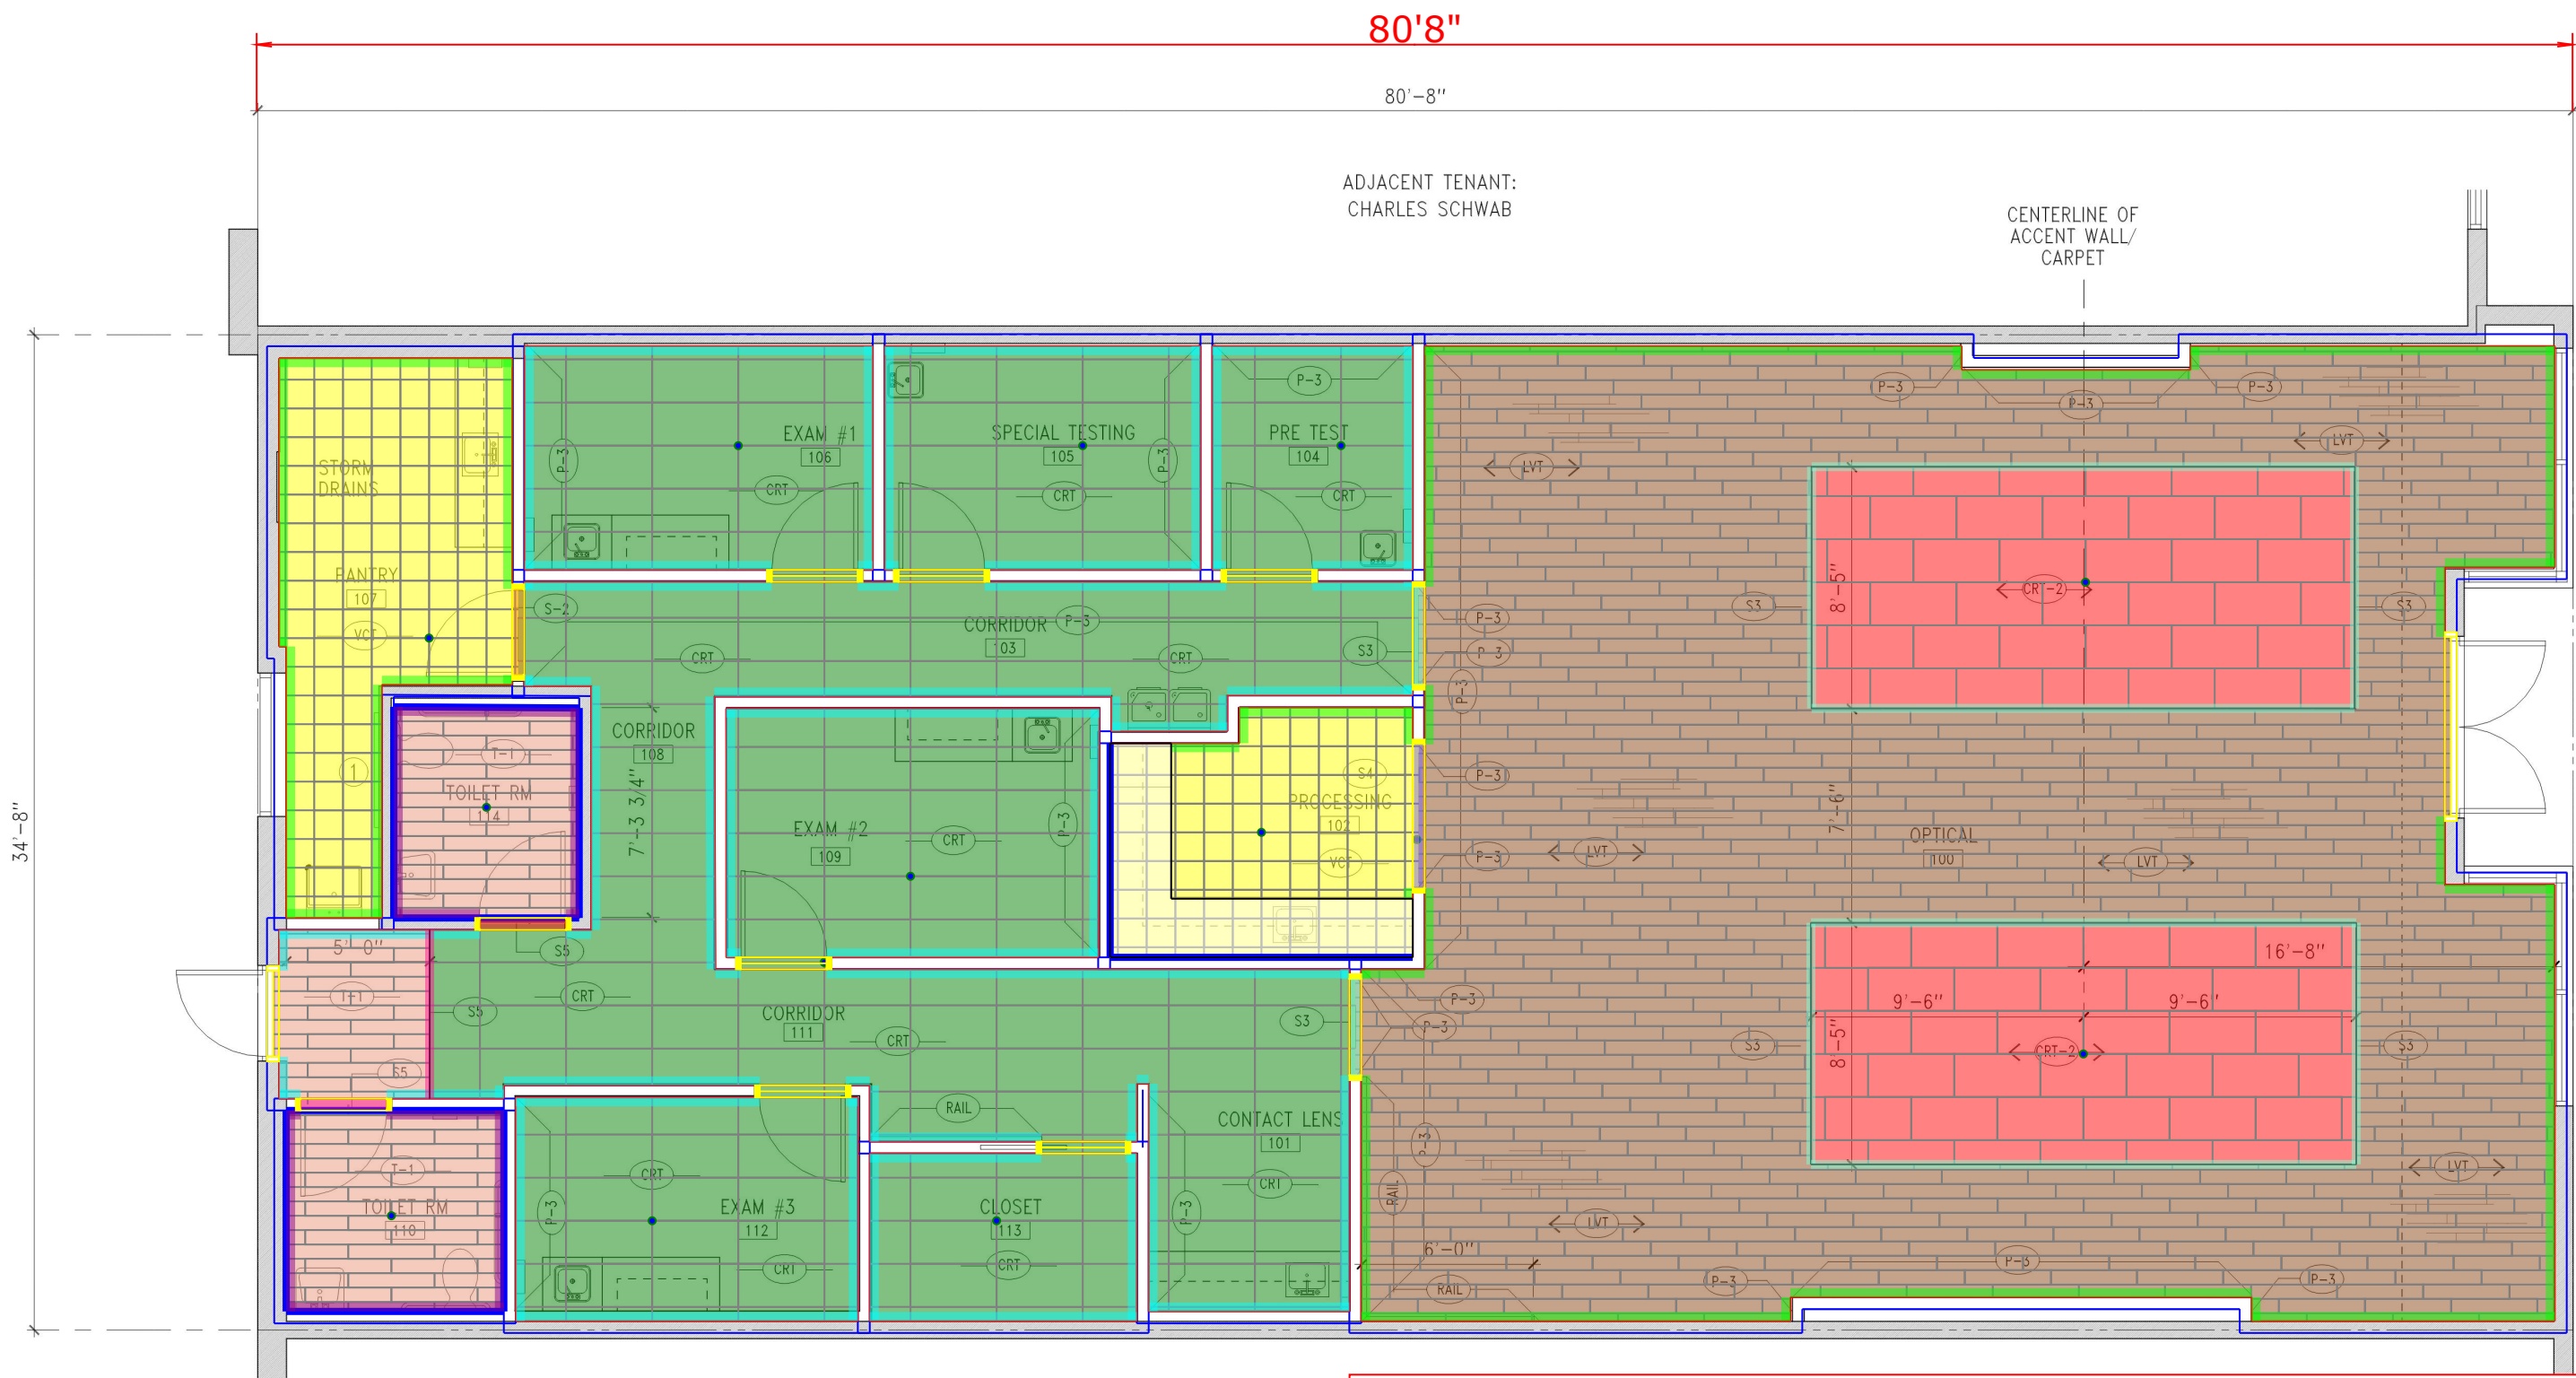

CRT	Shaw: Byline 59113: Labyrinth 05485: 24" x 24" 18" x 36" SY
CRT-2	Patcraft: Impress I0606: Dusk 00495: 18" x 36" 18" x 36" SY
LVT	Karndean: Korlok Reserve: Smoked Butternut: 9" x 56" 6" x 36" SF
VCT	Armstrong: Standard Excelon: 51910 Classic Black: 12" x 12" 12" x 12" SF
B-1	Johnsonite: Cove: 40 Black: 4" 4" LF
B-1	Johnsonite: Straight: 40 Black: 4" 4" LF
S2	Burke Mercer: #165: Black: Carpet / VCT 0" LF
S4	Burke Mercer: #800: Black: VCT / LVT 0" LF
T-1	Shaw: East Ridge CT73J: 100 Whitewashed: 6" x 36" 6" x 36" SF
W-1	Daltile: Retrospace Remix: Modern White RS30: 3" x 6" 3" x 6" SF
B-2	Shaw: East Ridge CT73J: 100 Whitewashed: 6" 6" x 12" SF
B-2	LF 0" LF
Typical Grout	Mapei / 103 Cobblestone SF
S1	Schluter: Schiene: Stainless Steel: Carpet / Tile 0" LF
S3	Schluter: Schiene: Stainless Steel: Carpet / LVT 0" LF
S5	Schluter: Schiene: Stainless Steel: Resilient / Tile 0" LF
Project Size	SF

FINISH SCHEDULE

SEE FINISH PLAN FOR ACCENT WALL LOCATIONS

SPACE	FLOOR MATERIAL BASE	WALL MATERIAL FINISH	CEILING MATERIAL FINISH	HEIGHT	REMARKS:
[100] OPTICAL	(LVT)	(B-1)	(P-4)	(C-1)	SEE FINISH PLAN FOR (CRT-2)
[101] CONTACT LENS	(CRT)	(B-1)	(P-1)	(C-1)	(W-1) SEE A300
[102] PROCESSING	(VCT)	(B-1)	(P-1)	(C-1)	
[103] CORRIDOR	(CRT)	(B-1)	(P-1)	(C-1)	
[104] PRETEST	(CRT)	(B-1)	(P-1)	(C-1)	
[105] SPECIAL TEST.	(CRT)	(B-1)	(P-1)	(C-1)	
[106] EXAM #1	(CRT)	(B-1)	(P-1)	(C-1)	
[107] PANTRY	(VCT)	(B-1)	(P-1)	(C-1)	
[108] CORRIDOR	(CRT)	(B-1)	(P-1)	(C-1)	
[109] EXAM #2	(CRT)	(B-1)	(P-1)	(C-1)	
[110] TOILET RM	(T-1)	(B-2)	(P-5)	(C-1)	
[111] CORRIDOR	(CRT)	(B-1)	(P-1)	(C-1)	
[112] EXAM #3	(CRT)	(B-1)	(P-1)	(C-1)	
[113] CLOSET	(CRT)	(B-1)	(P-1)	(C-1)	
[114] TOILET RM	(T-1)	(B-2)	(P-5)	(C-1)	

ADHESIVES AND SEALANTS TO BE LOW VOC.
GREENGUARD AND GREEN SEAL CERTIFIED PRODUCTS ARE ACCEPTABLE.

FINISH SPECIFICATIONS

KEY	MATERIAL	MFR	NAME	NUMBER	COLOR	NOTES
P-1	PAINT	SHERWIN WILLIAMS	ULTRA DELUXE EGGSHELL	SW6003	PROPER GRAY	WALLS
P-2	PAINT	SHERWIN WILLIAMS	ULTRA DELUXE SEMI GLOSS	SW6003	PROPER GRAY	ALL DOORS & FRAMES
P-3	PAINT	SHERWIN WILLIAMS	ULTRA DELUXE EGGSHELL	SW6251	OUTERSPACE	ACCENT WALLS
P-4	PAINT	SHERWIN WILLIAMS	ULTRA DELUXE EGGSHELL	SW7006	EXTRA WHITE	WALLS
P-5	PAINT	SHERWIN WILLIAMS	PRE-CATALYZED EPOXY	SW6003	PROPER GRAY	TOILET RM WALLS
T-1	6" X 36" PORCELAIN TILE	SHAW	EAST RIDGE	CT73J	100 WHITEWASHED	GROUT: MAPEI 103 COBBLESTONE TILE FURNISHED BY TENANT INSTALLED BY GC INSTALLATION: RUNNING BOND INSTALLATION: QUARTER TURN INSTALLATION: BRICK ASHLAR SAME DIRECTION AS LVT FURNISHED BY TENANT INSTALLED BY GC
CRT	24" x 24" CARPET TILE	SHAW CONTRACT	BYLINE	59113	LABRYNTH 05485	
CRT-2	18" x 36" CARPET TILE	PATCRAFT	IMPRESS I0606		DUSK 00495	
LVT	LVT	KARNDLEAN	KORLOK RESERVE		SMOKED BUTTERNUT	INSTALL: RANDOMED STAGGERED FURNISHED BY TENANT INSTALLED BY GC
VCT	VCT	ARMSTRONG	EXCELRON	51910	CLASSIC BLACK	
B-1	VINYL BASE	JOHNSONITE		40	BLACK B	4" VINYL
B-2	6" HIGH PORCELAIN TILE	SHAW	EAST RIDGE	CT73J	100 WHITEWASHED	GROUT: MAPEI 103 COBBLESTONE TILE FURNISHED BY TENANT INSTALLED BY GC
C-1	2' X 2' ACOUSTICAL TILE	USG	RADAR	2110	WHITE	SUSPENSION SYTEM: USG DOWN DX/DXL 15/16" GRID
W-1	3" x 6" WALL TILE	DALTILE	RETROSPACE		MODERN WHITE RS30	GROUT: MAPEI 38 AVALANCHE RUNNING BOND
RAIL	6" ACROVYN RAIL	CONSTRUCTION SPECIALTIES OR EQ		SCR-48	WHITE AT P1, P4 GRAY AT P2 BLACK AT P3	SURFACE MOUTED 34" AFF TO CENTER OF RAIL PROVIDE IN WALL BLOCKING AS REQ'D

(VCT) FINISH: REFER TO FINISH SCHEDULE

← → DIRECTION OF FINISH MATERIAL